



First Floor Plan



Front Elevation

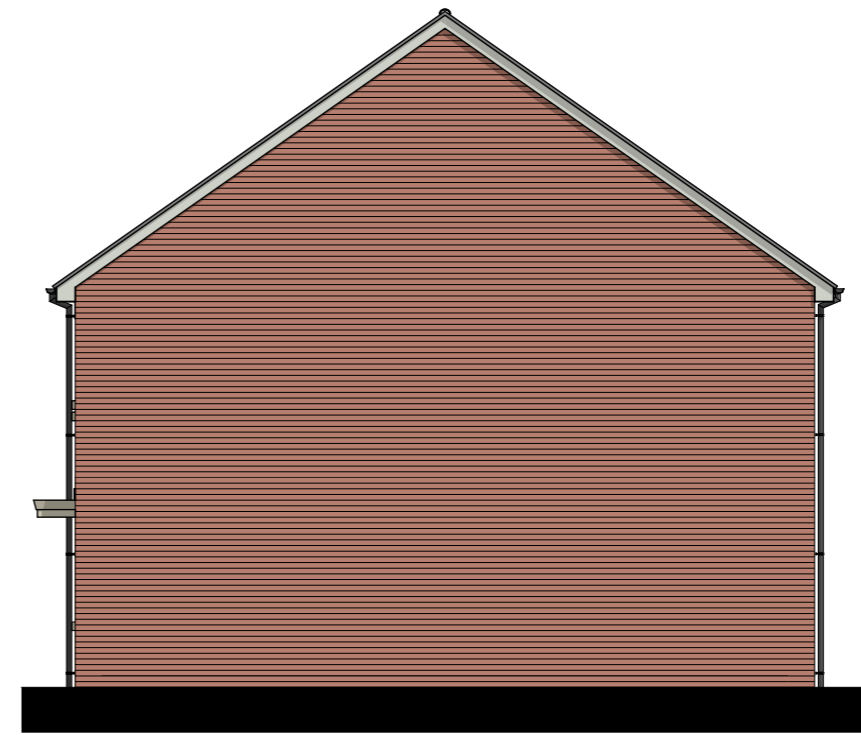


Side Elevation 1

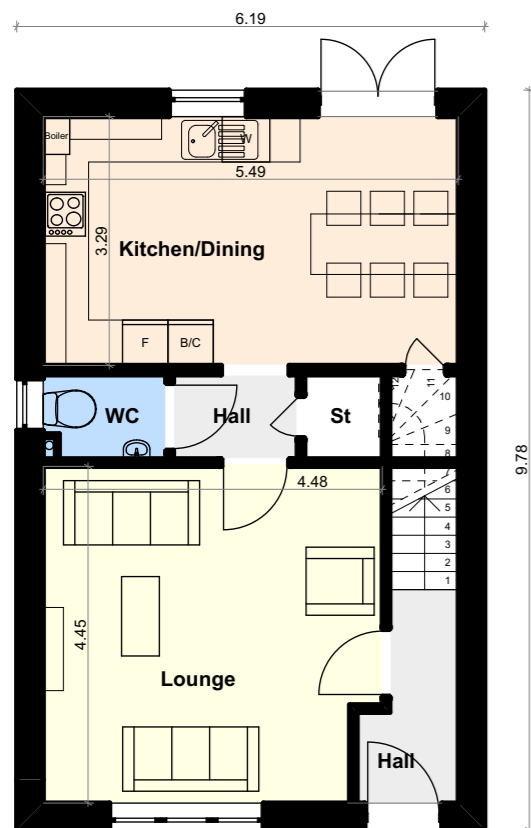

Ground Floor Plan



Rear Elevation

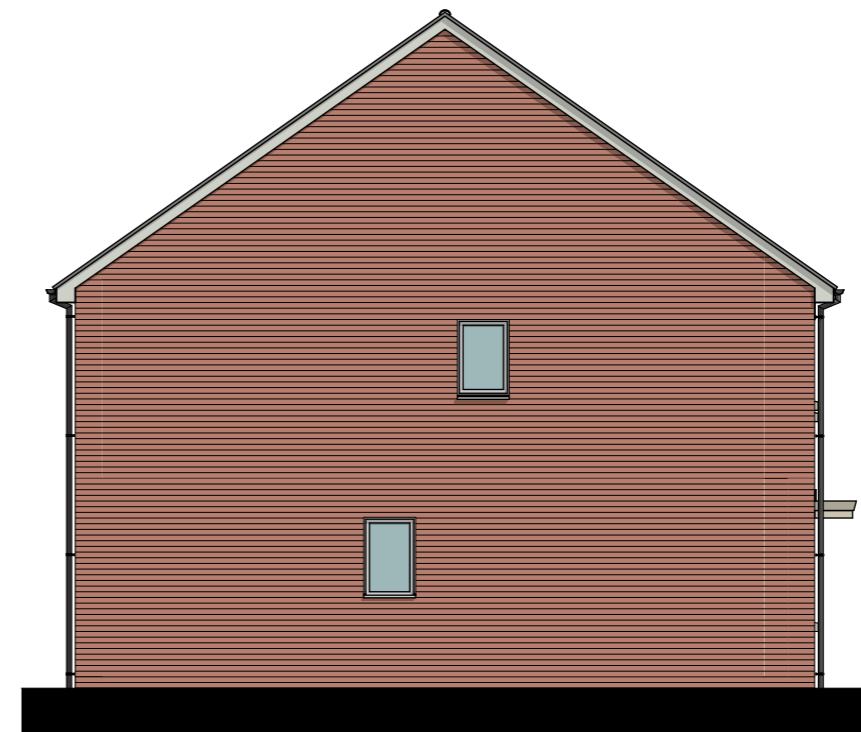

Side Elevation 2



Architects · Project Managers · Quantity Surveyors  
 Waterloo House, 71 Princess Road West  
 Leicester, LE1 6TR  
 Tel: 0116 204 5800, Fax: 0116 204 5801  
 email: design@rg-p.co.uk, www.rg-p.co.uk

Project: A development at Darwin Avenue  
 Worcester

Client: Bromford Group

Sheet title: 4B1072 Plans and Elevations

Ref: 40654/ 014

Scale: 1:100 @ A3

Date: 16/10/2019

Drawn: LR Checked: RG