





First Floor Plan



Front Elevation

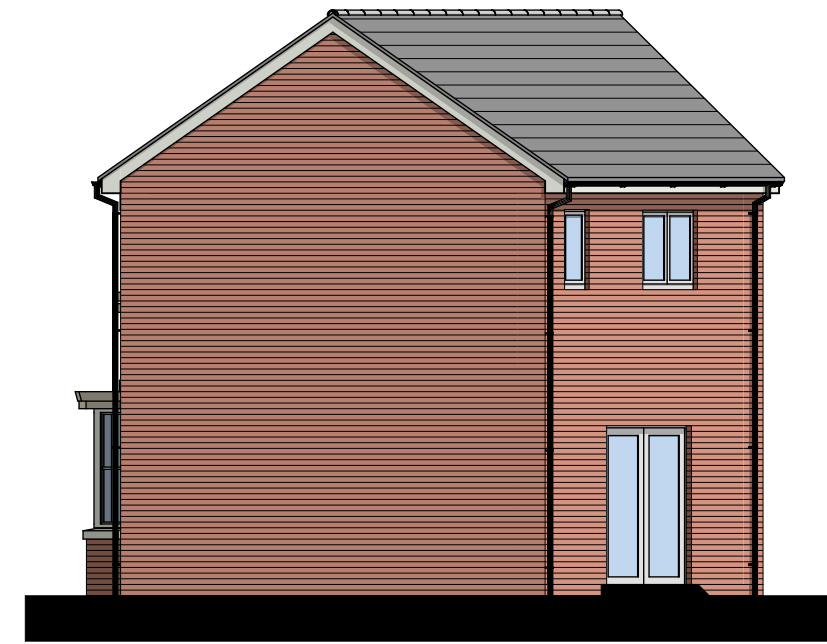

Side Elevation 1

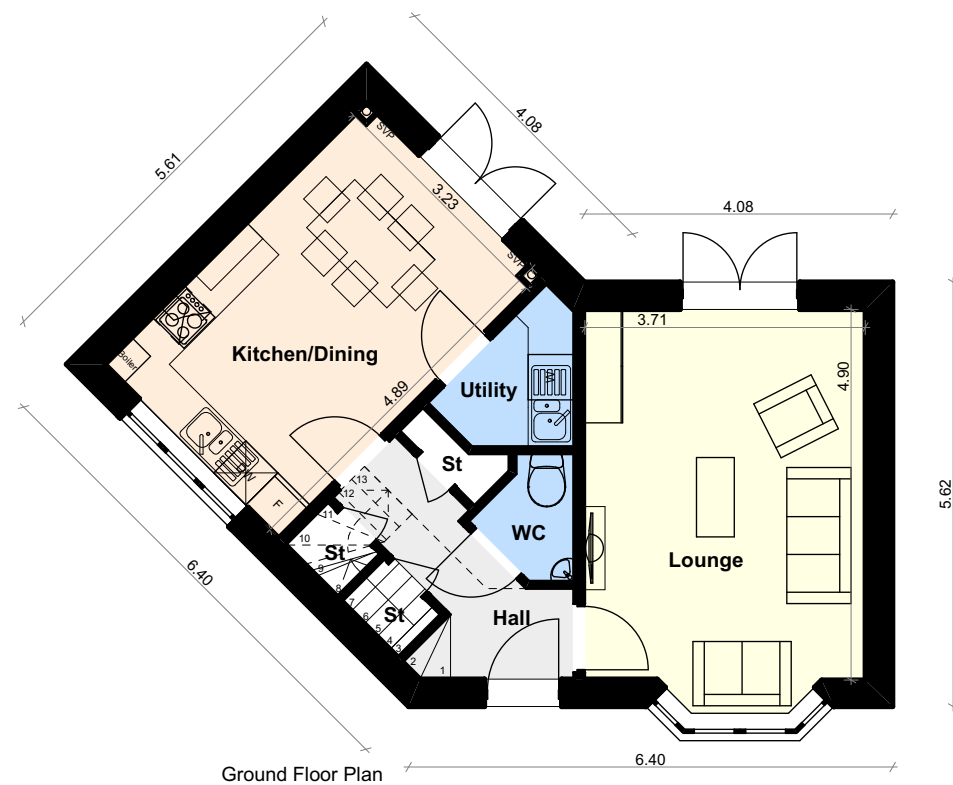

Ground Floor Plan



Rear Elevation



Side Elevation 2



Architects · Project Managers · Quantity Surveyors
 Waterloo House, 71 Princess Road West
 Leicester, LE1 6TR
 Tel: 0116 204 5800, Fax: 0116 204 5801
 email: design@rg-p.co.uk, www.rg-p.co.uk

Project: A development at Darwin Avenue
 Worcester

Client: Bromford Group

Sheet title: 3B997 Plans and Elevations

Ref: 40654/ 013

Scale: 1:100 @ A2

Date: 16.10.2019

Drawn: LR

Checked: RG