




Plan View (Scale 1:200)

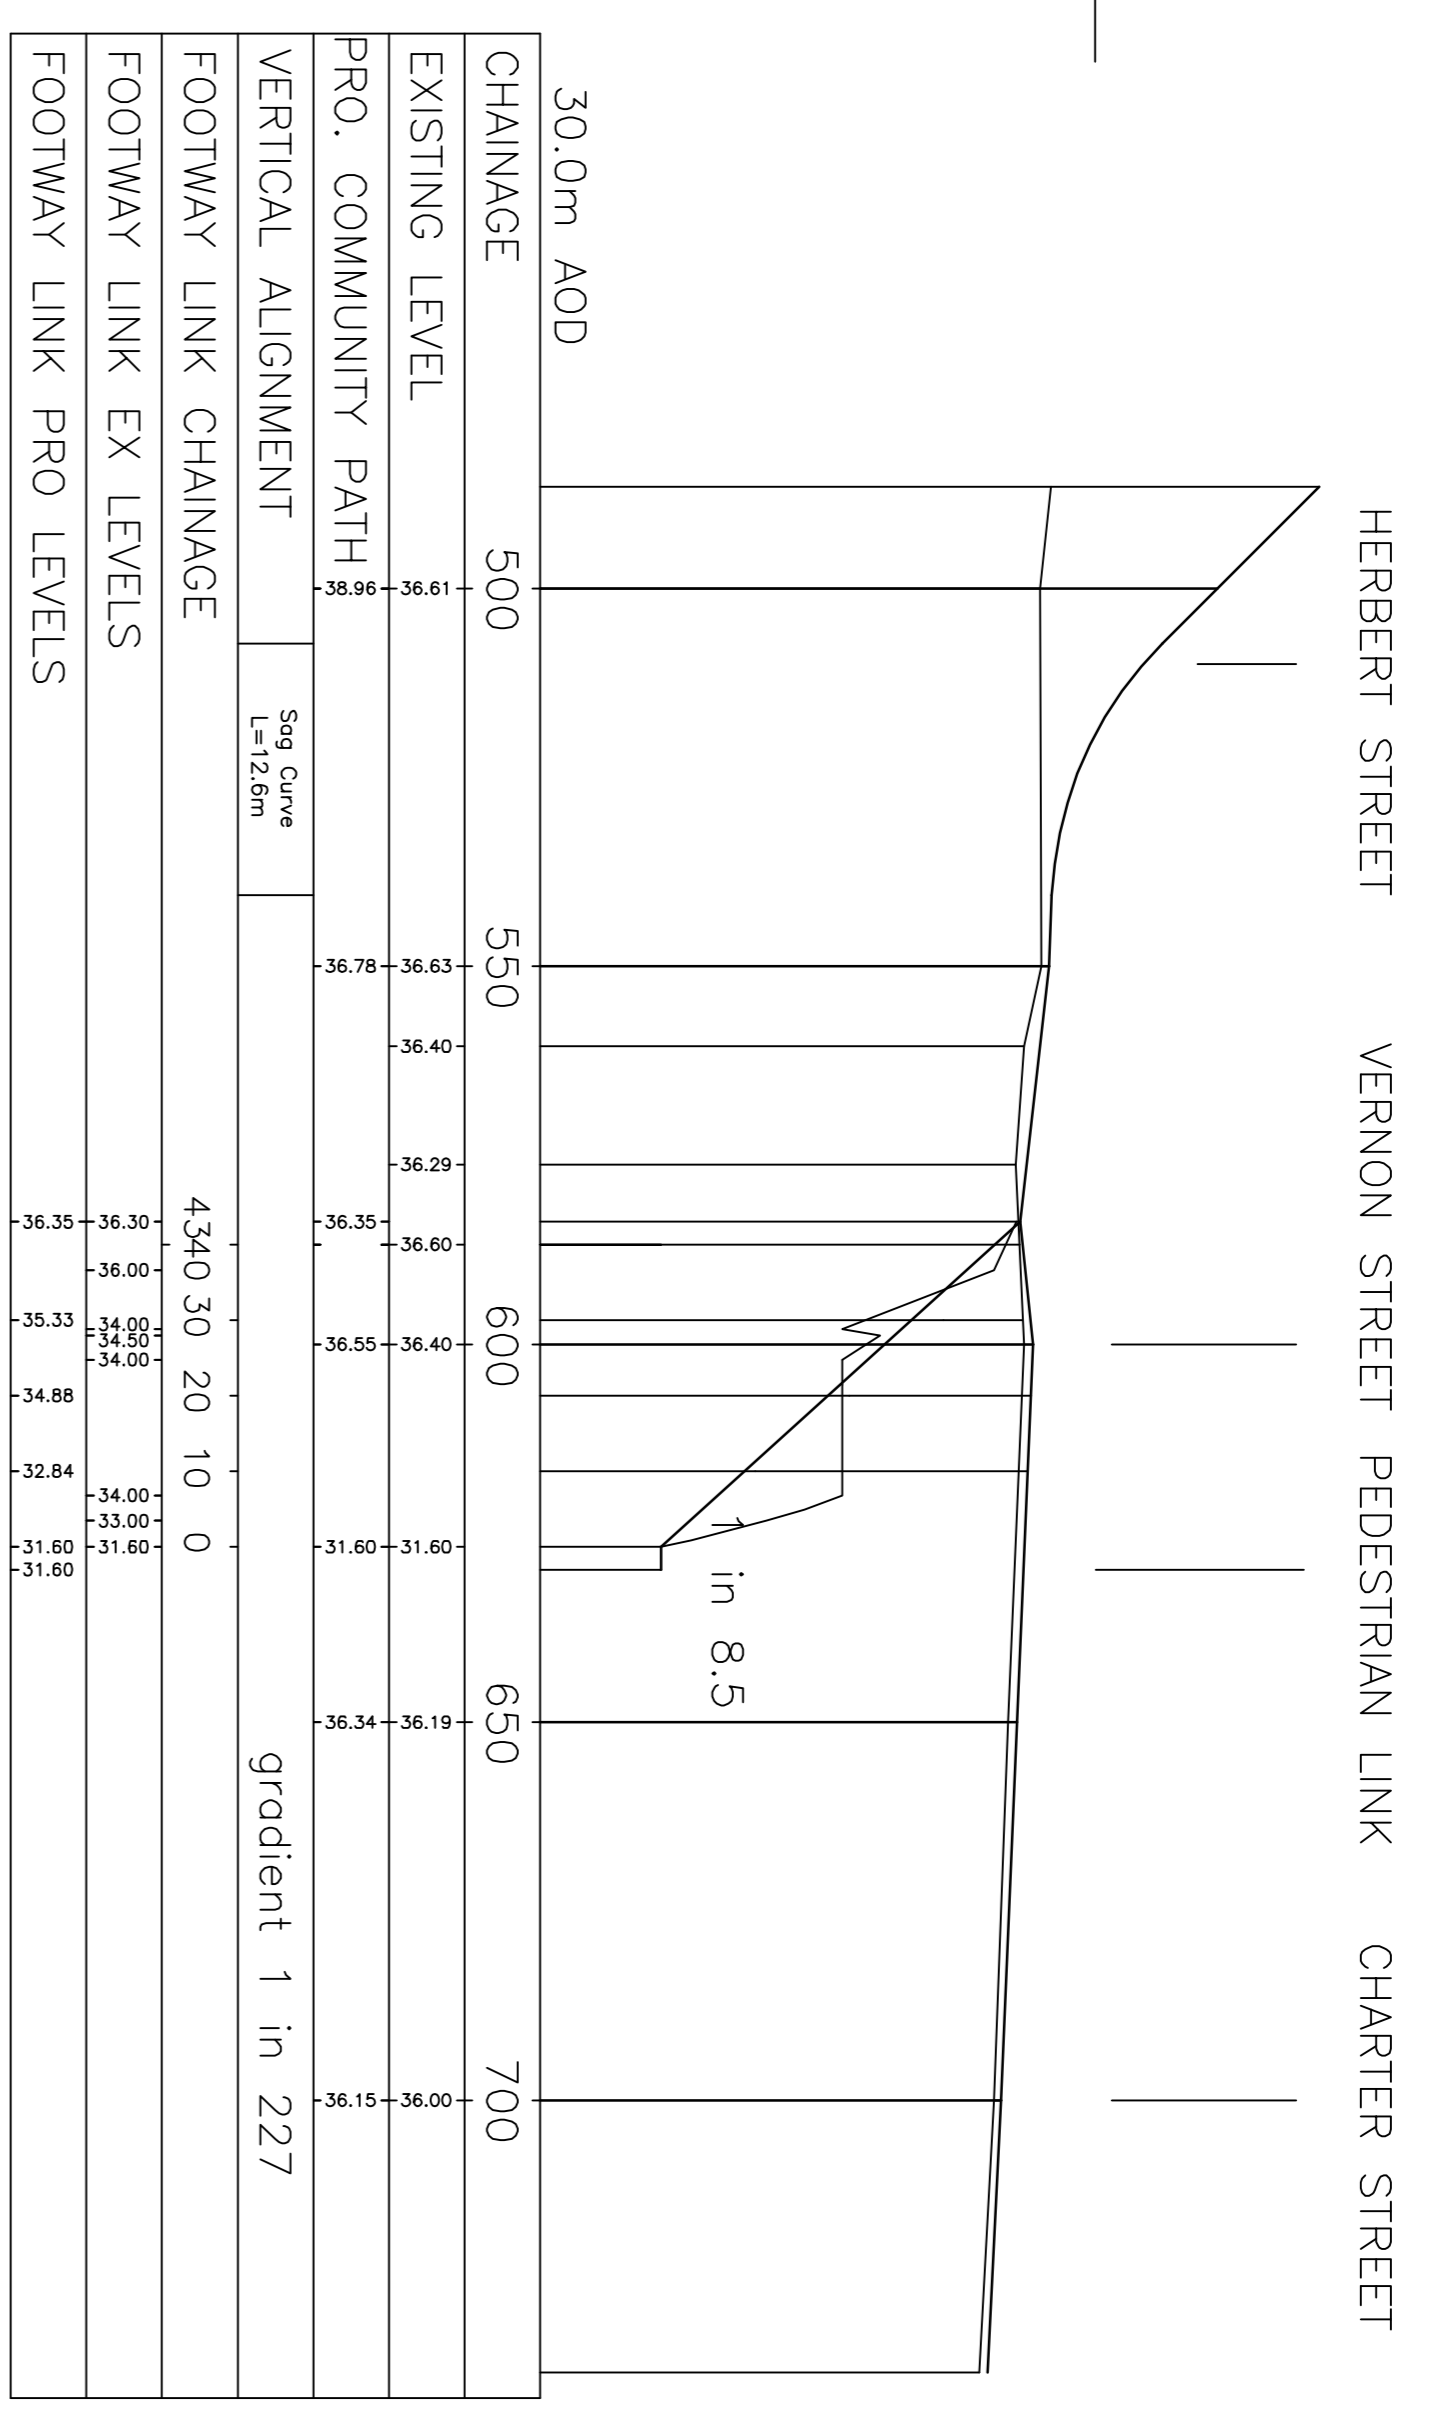


Longitudinal Section Footway Link (scale 1:100/10)

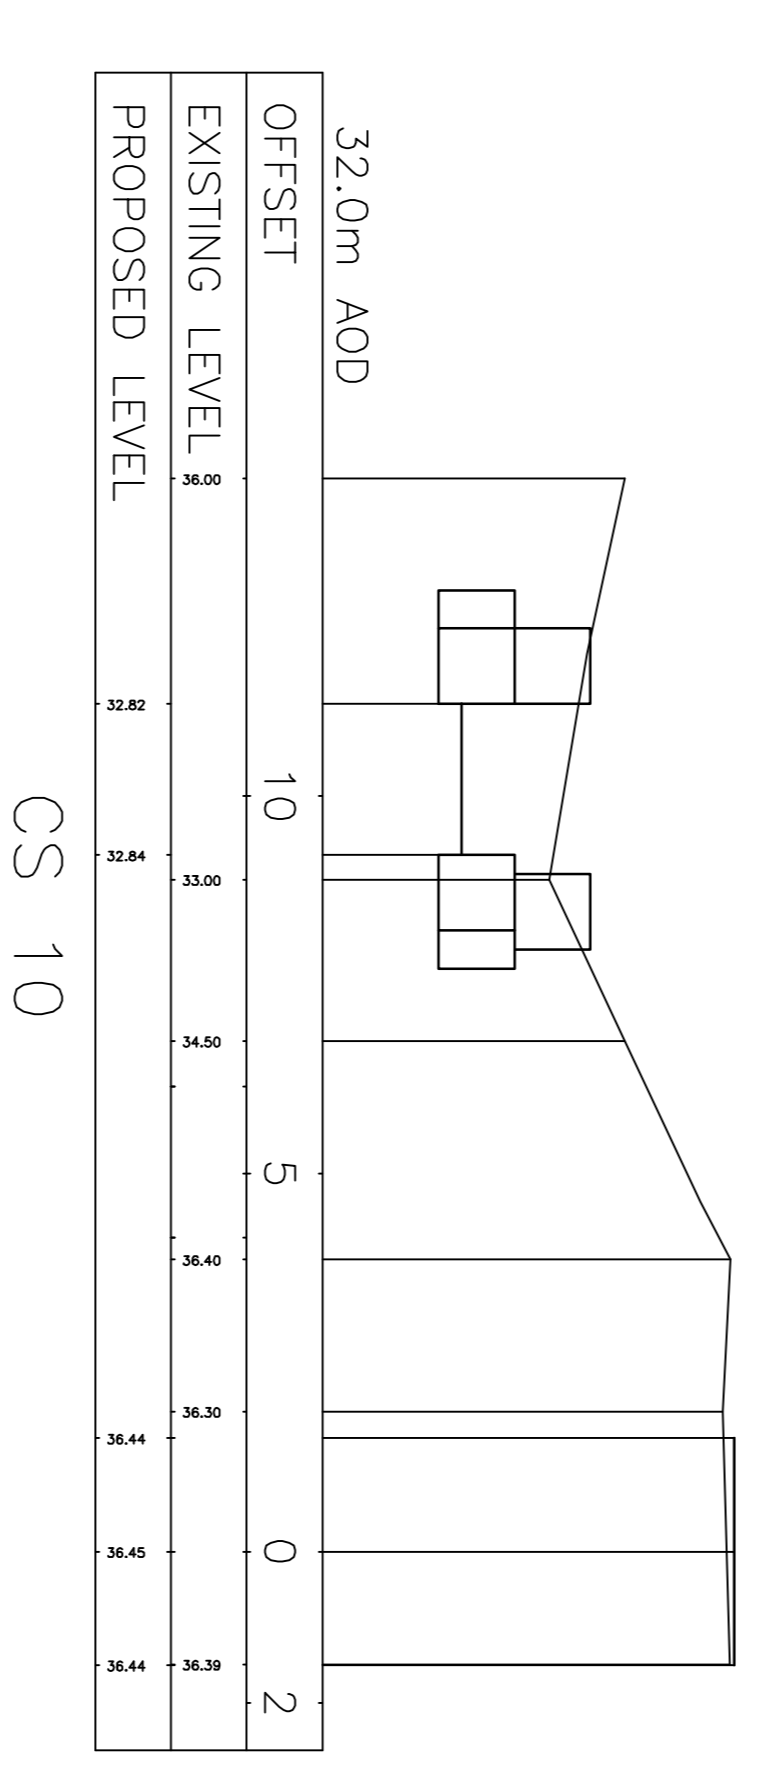

CS 10

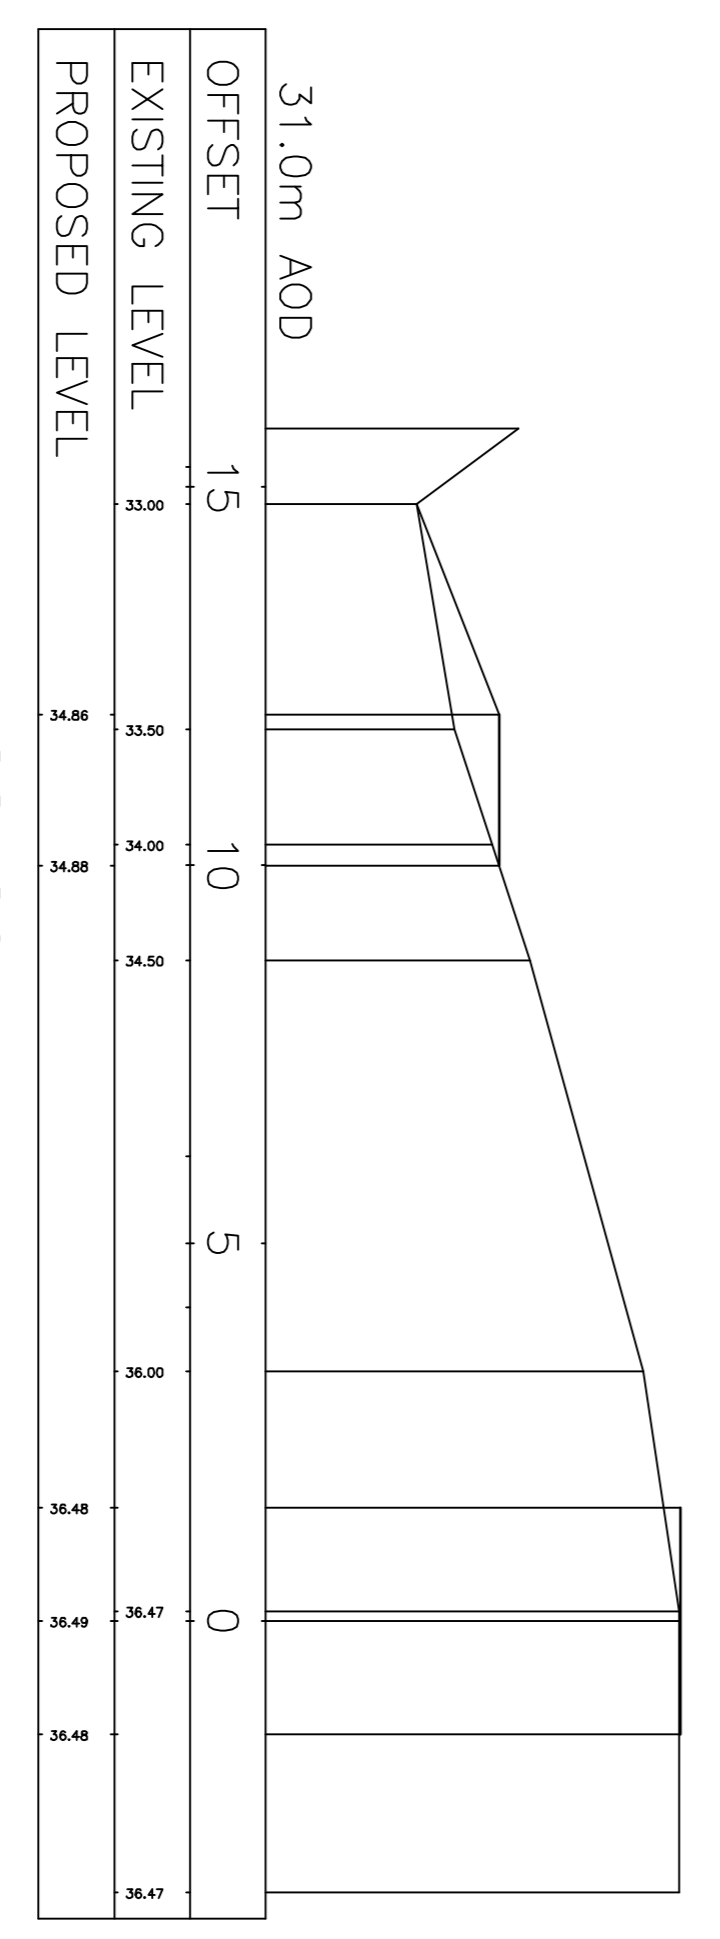

CS 20

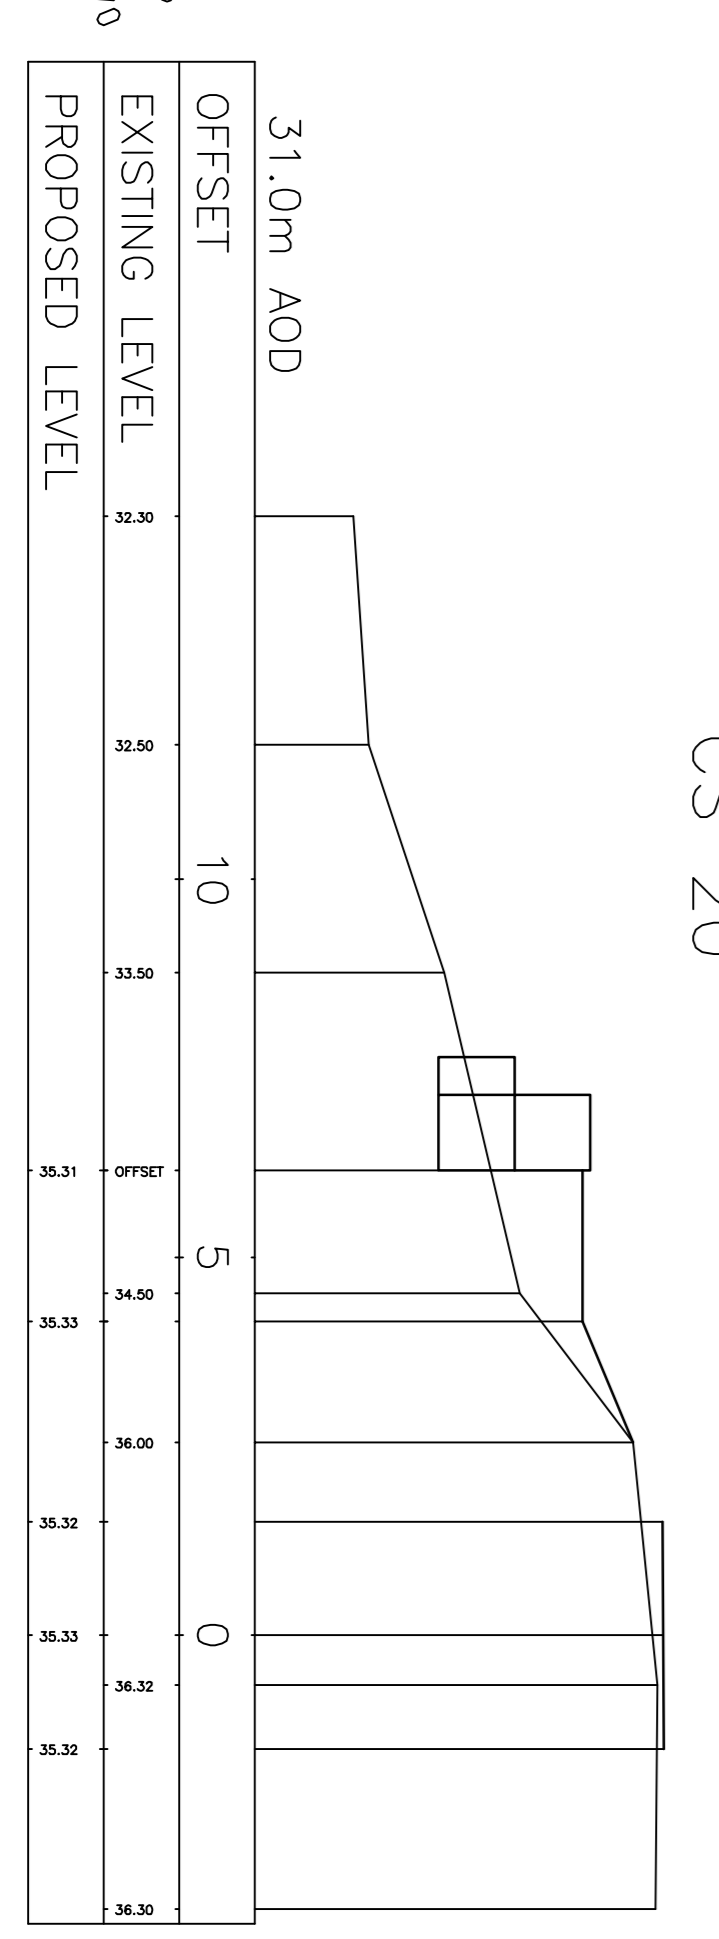

CS 30

Rev	Description	date
Client	PADDLE HOMES LTD	
Project	RESIDENTIAL DEVELOPMENT OFF WAUNSCIL AVENUE, BRACKLA	
Title	COMMUNITY PATH CONNECTION TO REAR ACCESS DRIVEWAY	
Scale:	As Indicated	Date: Mar 2020
Drawing No.	28111/CP-CON/01	Rev.
LAURENCE RAE ASSOCIATES LTD Consulting Engineers 435 Fishponds Road BRISTOL BS16 5AP Tel: 0117 958 3786 Fax: 0117 958 4116		