

# WAUNSCIL AVENUE, BRIDGEND.




SITE LAYOUT.

## Accommodation Schedule

### Mullberry Homes - Schedule of Accommodation

Private Accommodation						
Ref	Sales Name	SqM	Sqft	Type	No.	Total SqM / Total Sqft
D		109.9	1183	3 bed. house	5	550 / 5,915
FOG		74.7	804	2 Bed Coach House	1	75 / 804
JEN		101.8	1,095	3 bed. house	5	509 / 5,475
KTP		113.5	1,222	4 bed. house	2	227 / 2,444
MR		107.3	1,155	4 bed. house	2	215 / 2,310
KK3S		113.5	1,222	3 bed. house	55	6,244 / 67,210
<b>Private Total</b>					<b>70</b>	<b>7,818.9 / 84,158</b>

<b>NDA 12.14 ACRES</b> (1.53 HECTARES)	<b>DENSITY 16.18 DWELLINGS / ACRE</b> (40 DWELLINGS / Ha)
---	--

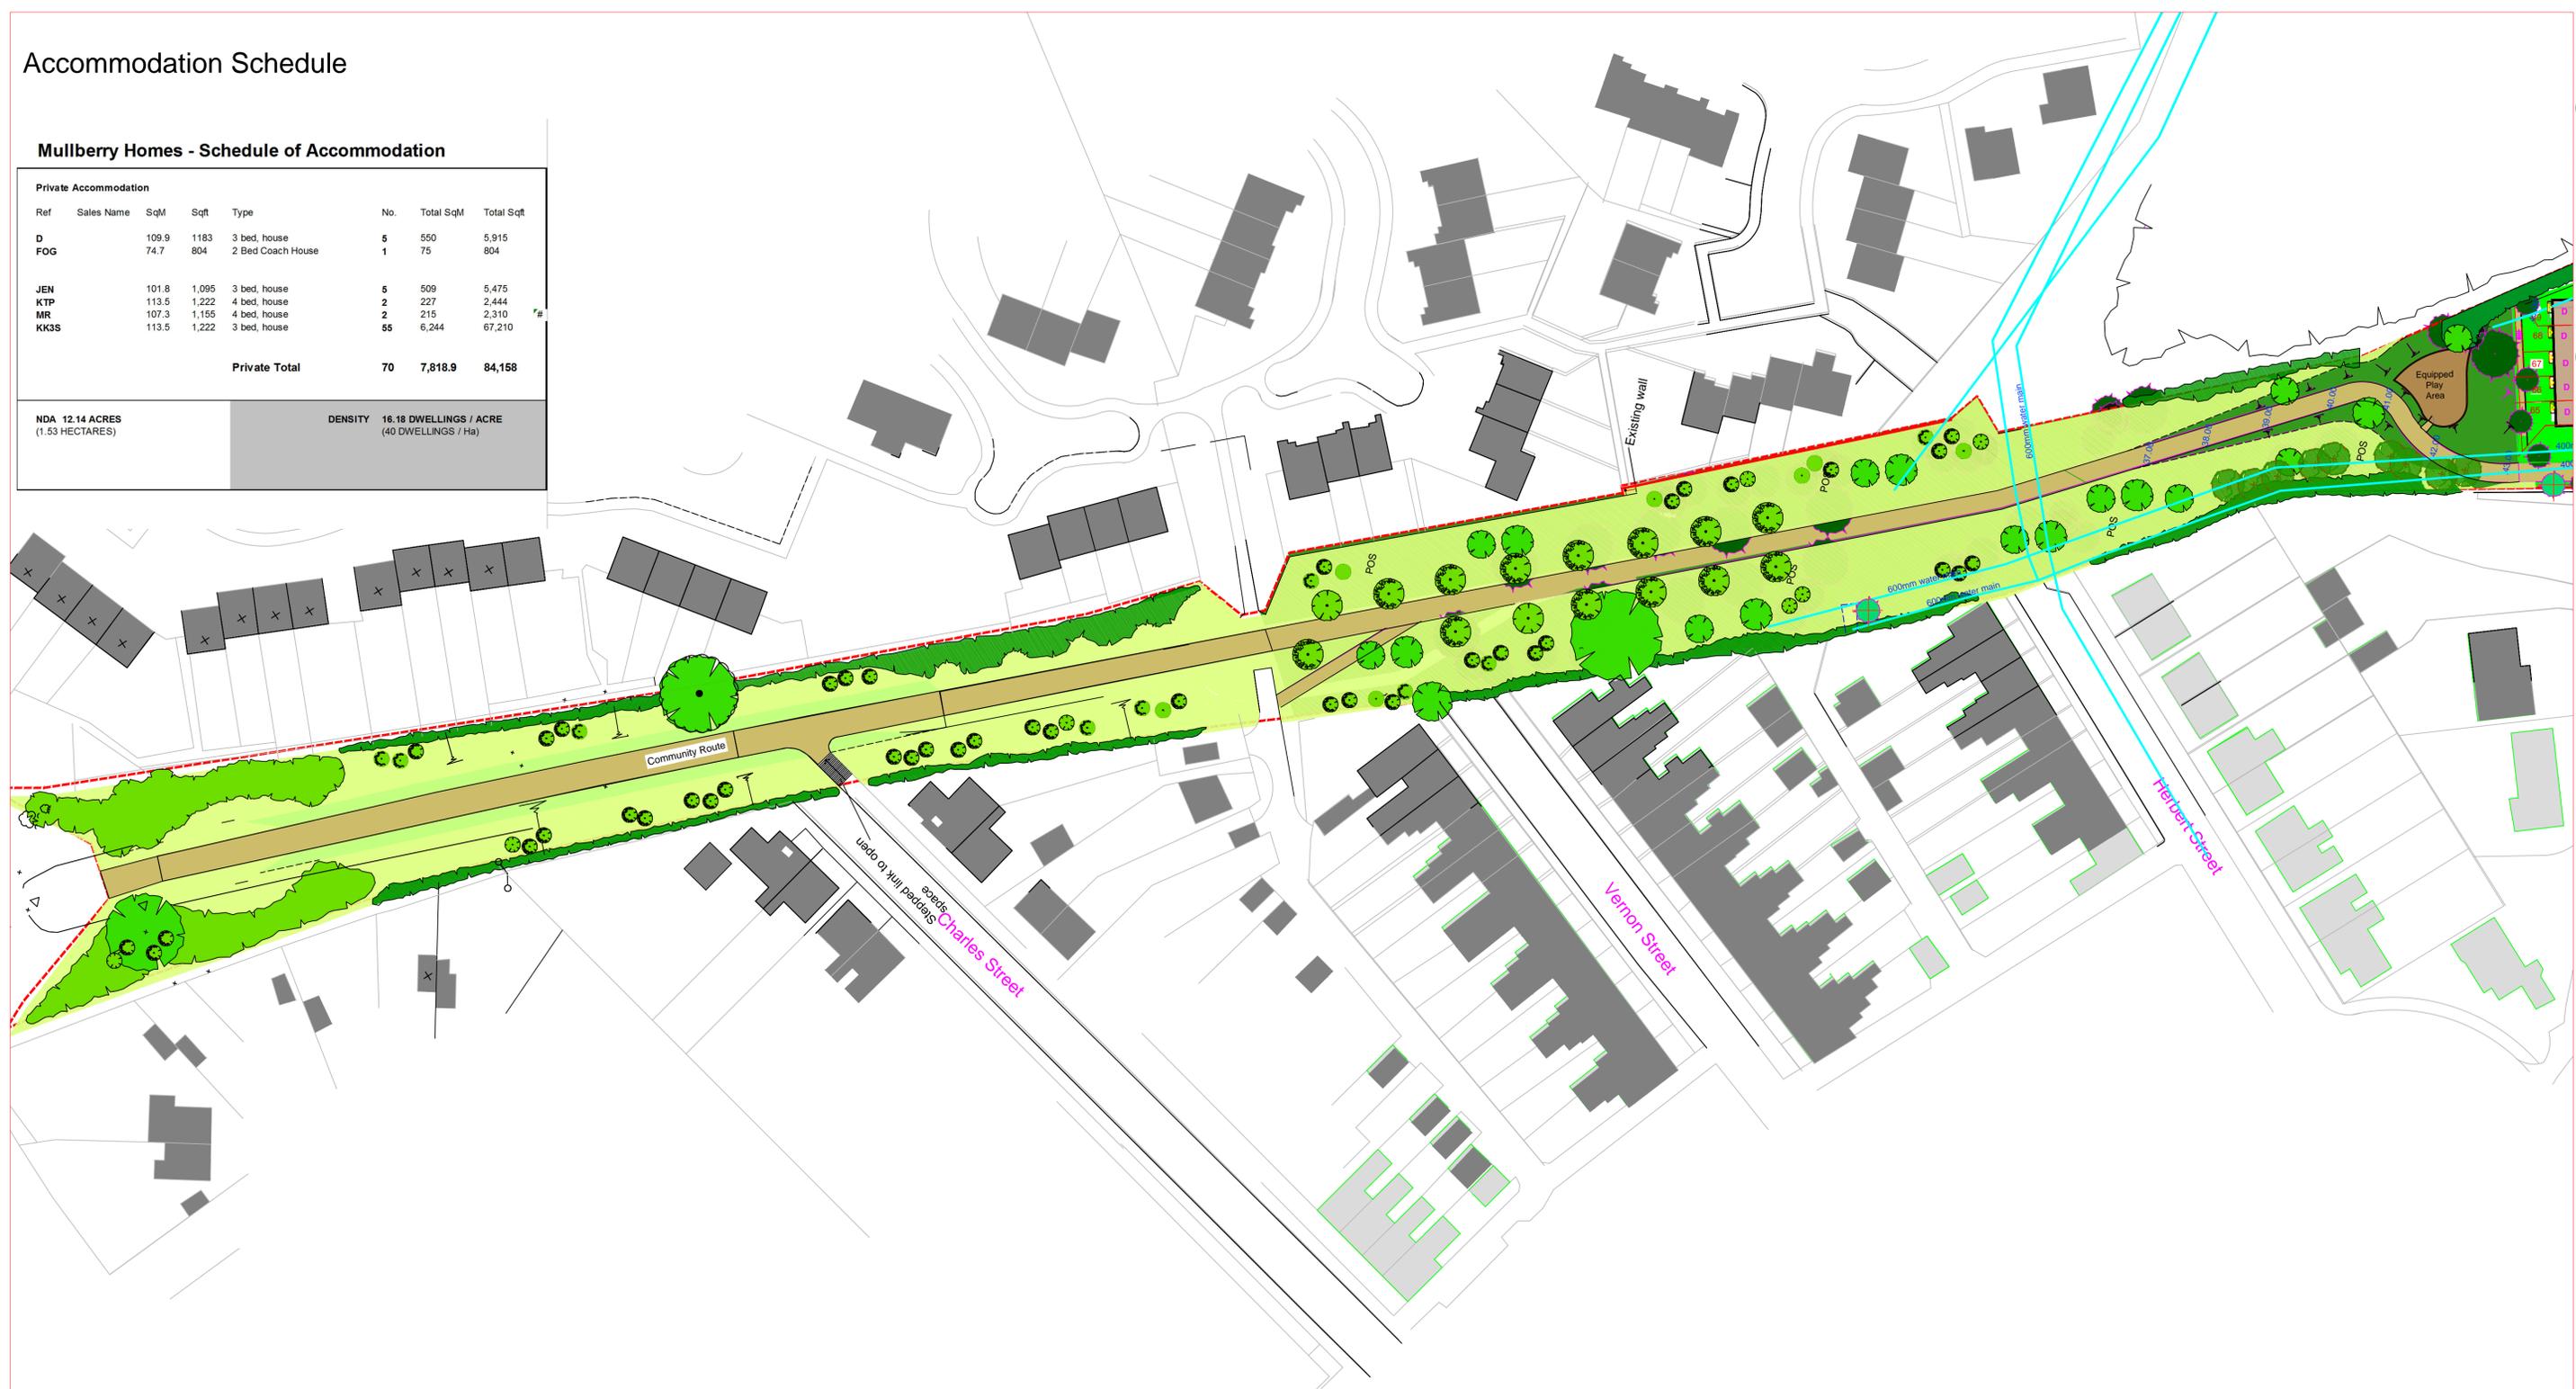

**MULLBERRY HOMES**

©This drawing and the building works depicted are the copyright of Neil Stapleton and may not be reproduced or amended except by written permission. No liability will be accepted for amendments made by other persons.



**Mullberry Homes Ltd**  
 LOGISTAE HOUSE, 45 PRESTON NEW ROAD,  
 BLACKBURN,  
 LANCASHIRE BB2 6 AE  
 Tel 01254 265550

project:	<b>WAUNSCIL AVENUE, BRIDGEND</b>		
site:	<b>PLANNING LAYOUT</b>		
client:	<b>MULLBERRY HOMES</b>		
job no:	<b>1000</b>	Dwg No:	<b>1000-10</b>
drawn:	<b>ATL-H</b>	Date:	<b>Aug-2014</b>
Status:	<b>Planning</b>	Scale:	<b>1:500</b>
Checked:		Rev:	<b>B (4)</b>
Approved:			

Revisions