




COMMUNITY PATH LONGITUDINAL SECTION (SCALE 1:1000/100)

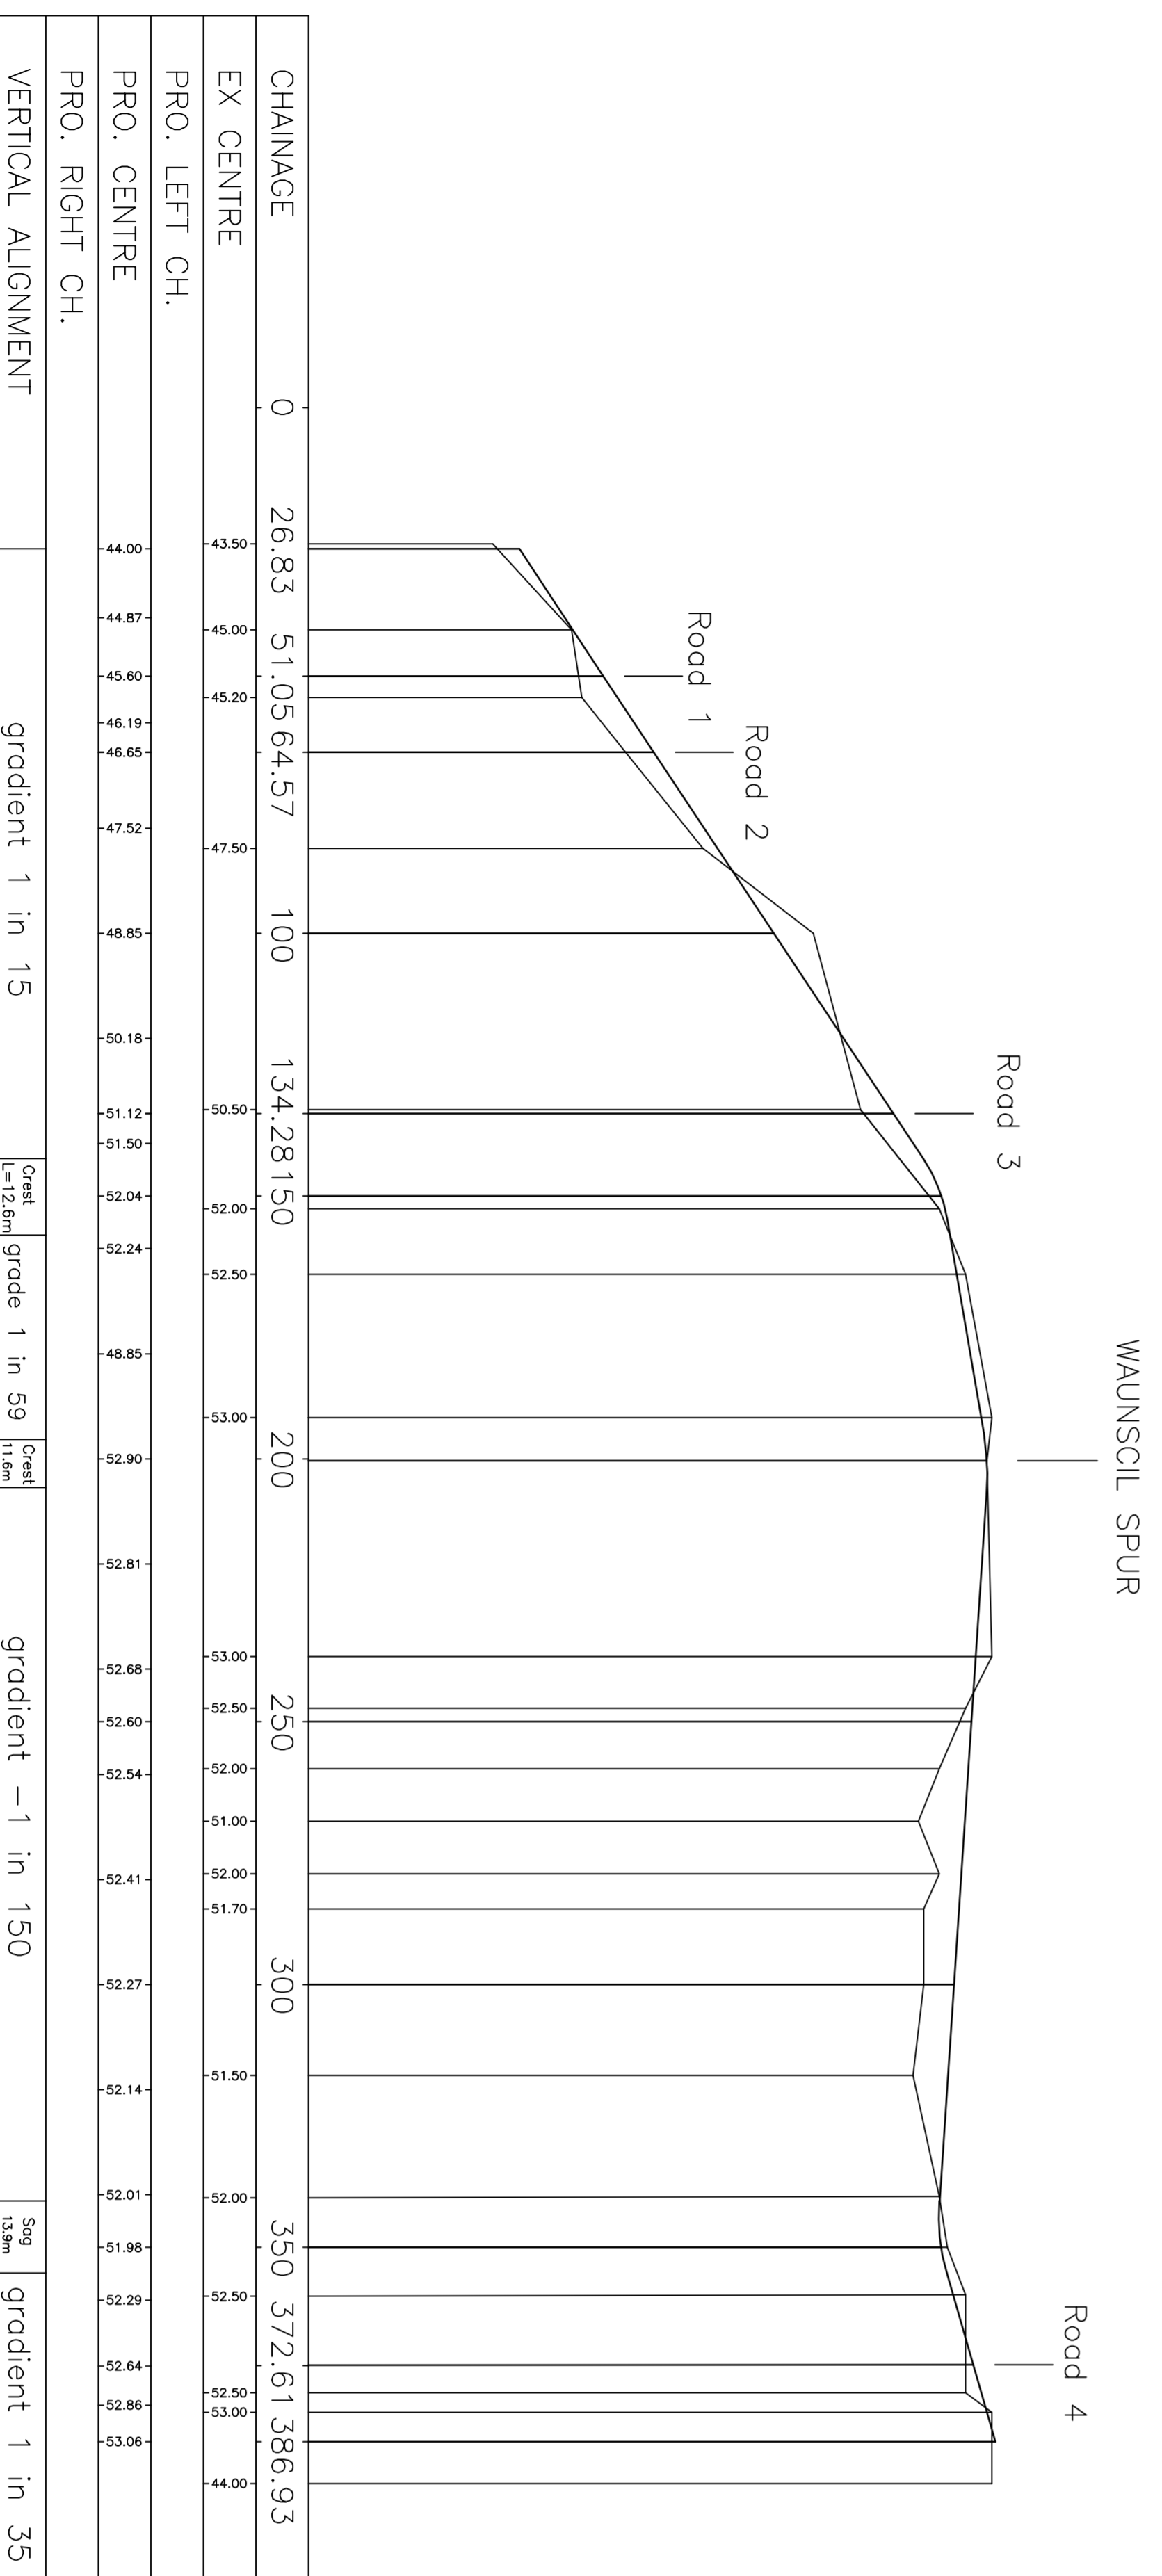

ROAD 1 LONGITUDINAL SECTION (SCALE 1:1000/100)

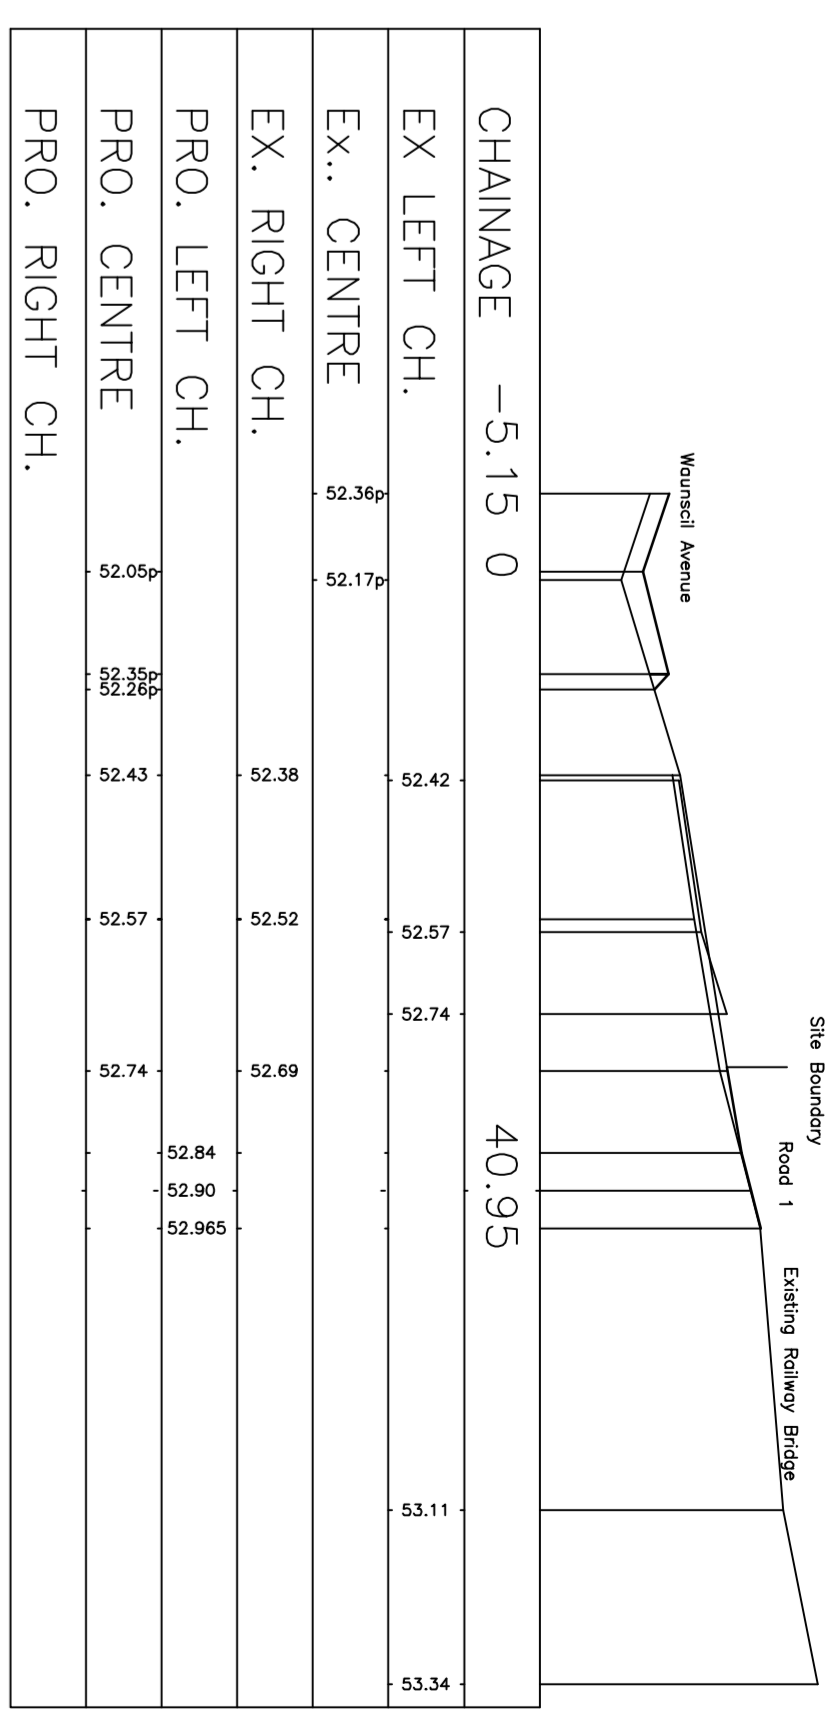

WAUNSCIL SPUR LONGITUDINAL SECTION (Scale 1:500/50)

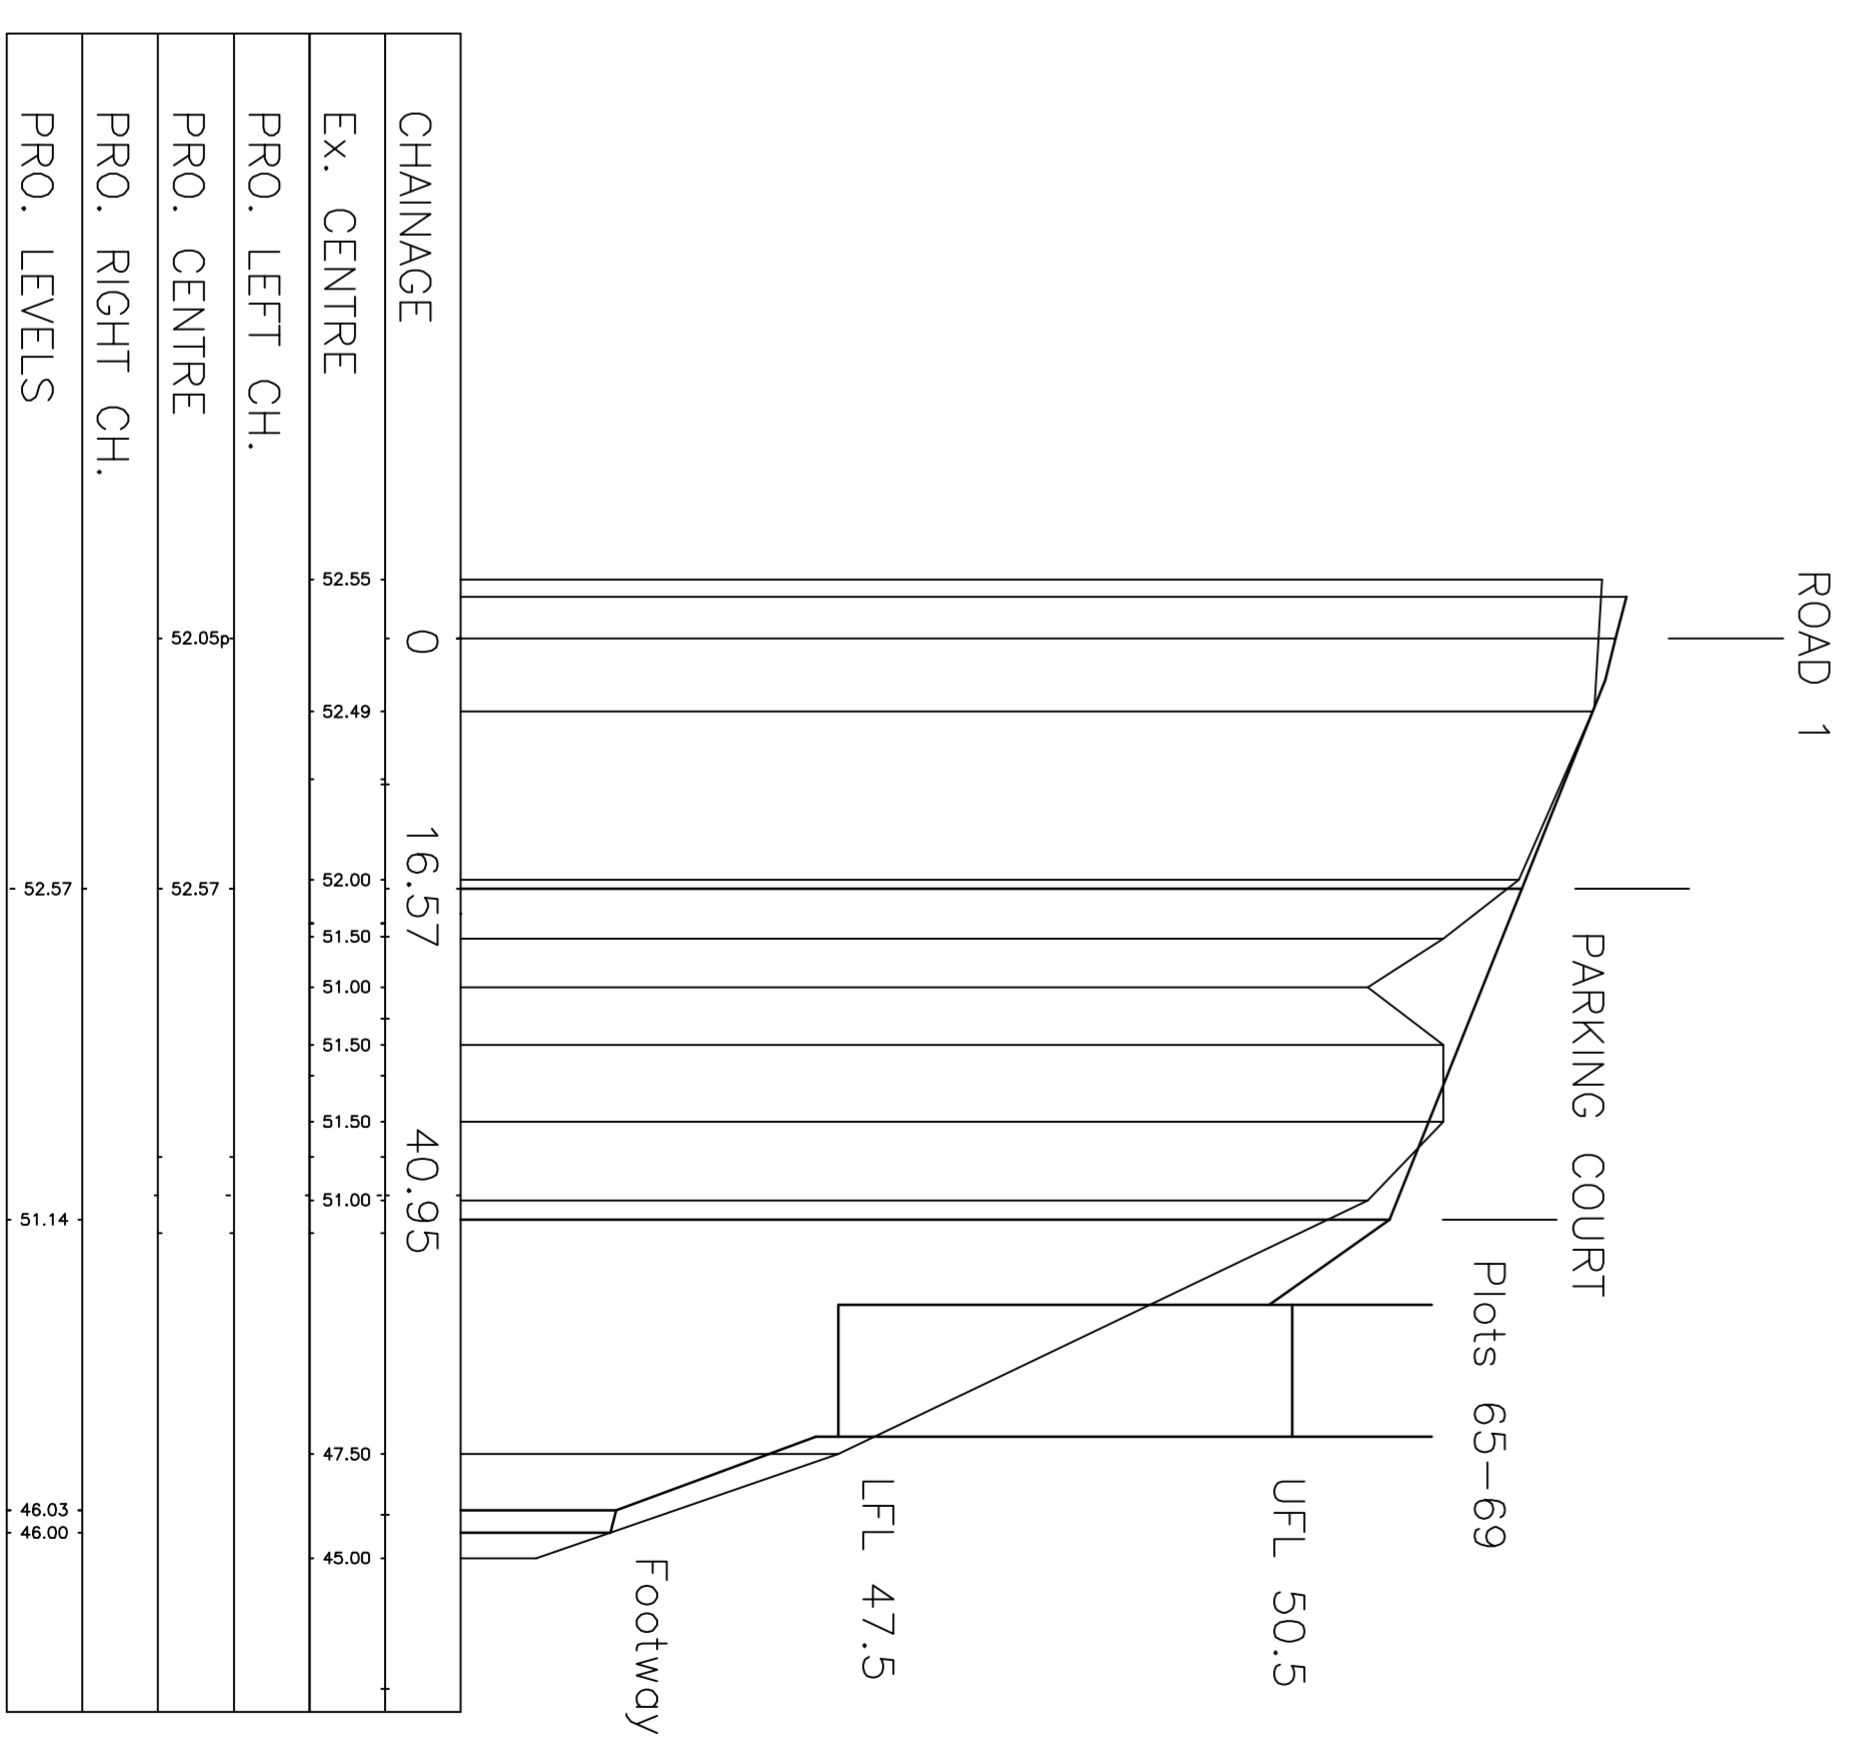

ROAD 4 AND PLOTS 65-69 LONGITUDINAL SECTION (Scale 1:500/50)

Rev.	Description	Date

Client: **PADDLE HOMES LTD**

Project: **RESIDENTIAL DEVELOPMENT OFF WAUNSCIL AVENUE, BRACKLA**

Title: **LONGITUDINAL SECTIONS COMMUNITY PATH ROAD 1, ROAD 4 and WAUNSCIL SPUR**

Scale: 1:1000 Date: Feb 2020

Drawing No. 2811/1/SECT/02 Rev.

**LAURENCE RAE ASSOCIATES LTD**  
Consulting Engineers

1st Floor, 100, The Quadrant, Bristol, BS1 3AP

Tel: 0117 968 3796  
Fax: 0117 968 4106  
BS1 3AP