


# BRACKLA 2B

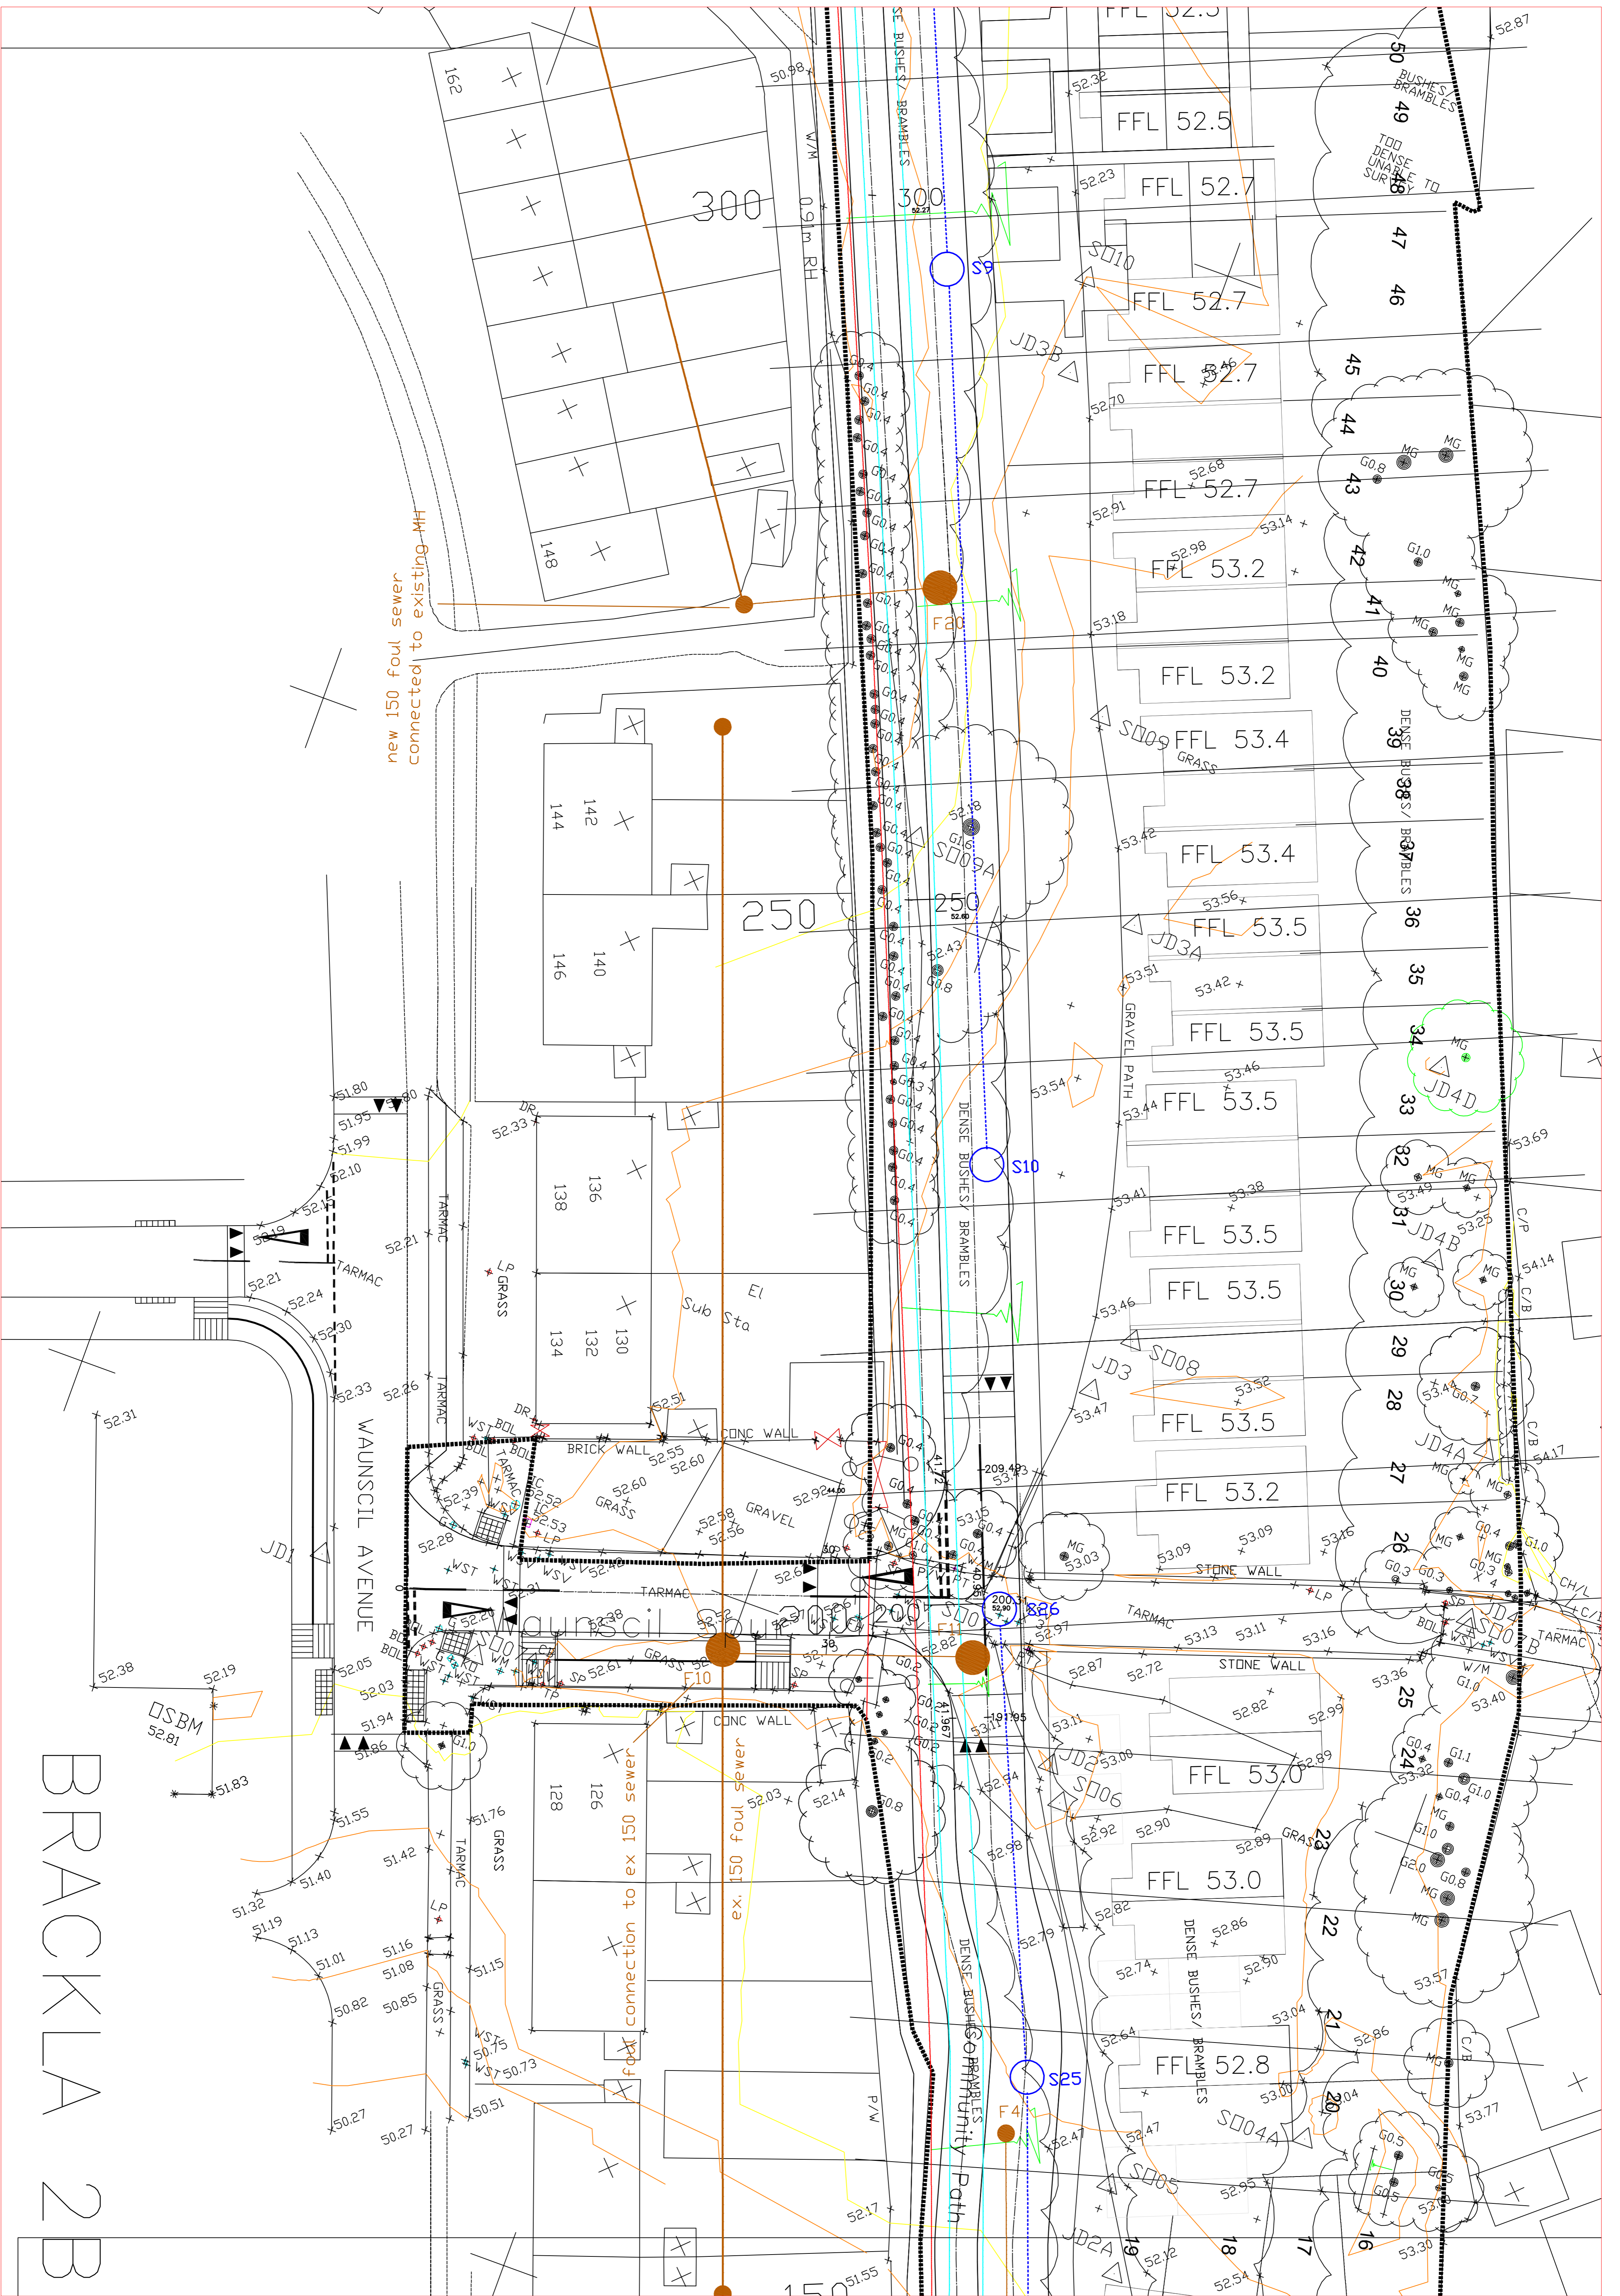

new 150 foul sewer  
connected to existing MH

200 foul sewer  
connection to existing MH

new 150 foul sewer  
connected to existing MH